



PLANNING

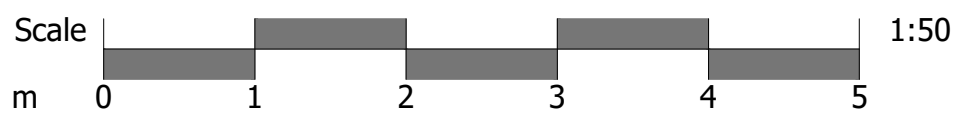

- NOTES :
- All dimensions are approximate and must be checked on site before any works commence.
 - All discrepancies are to be reported to the CA before works proceed.
 - Only figured dimensions are to be used.




CDM Residual Risks
In addition to the hazards and or risks typically associated with the types of work detailed on this drawing.

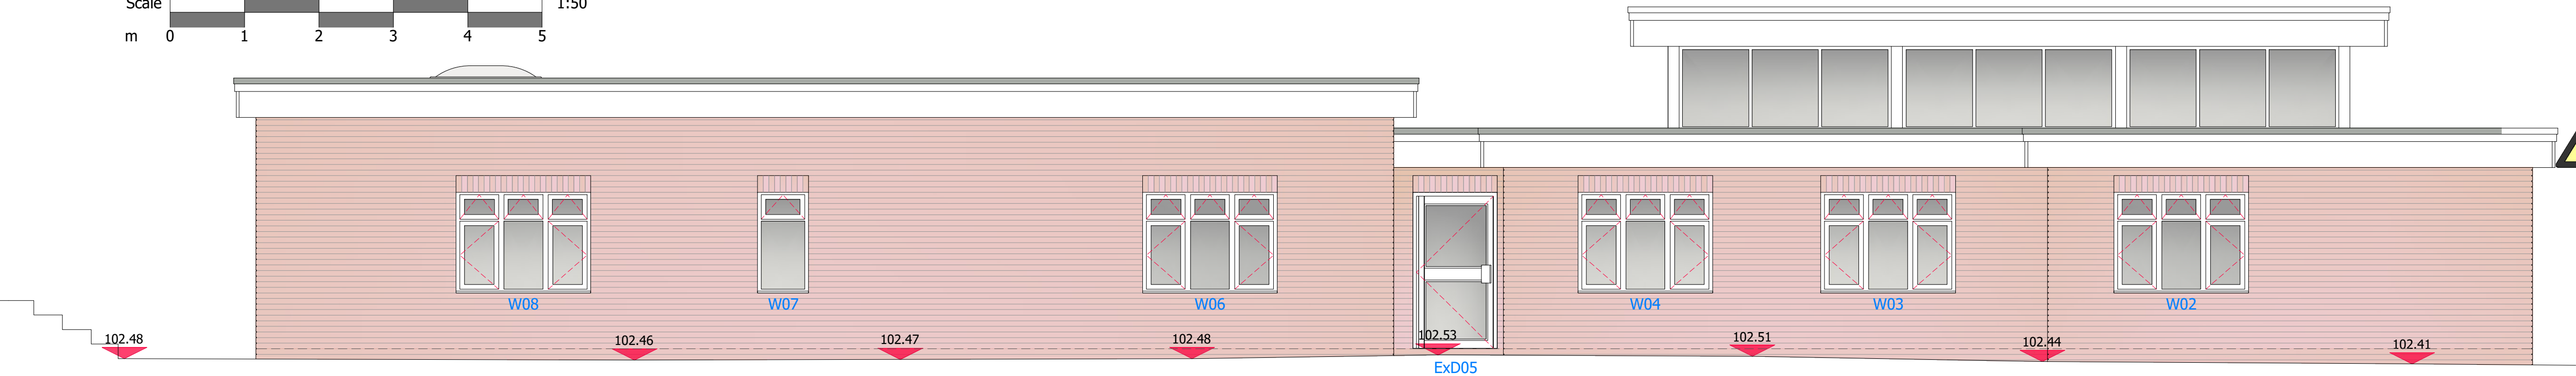

East Elevation




North Elevation

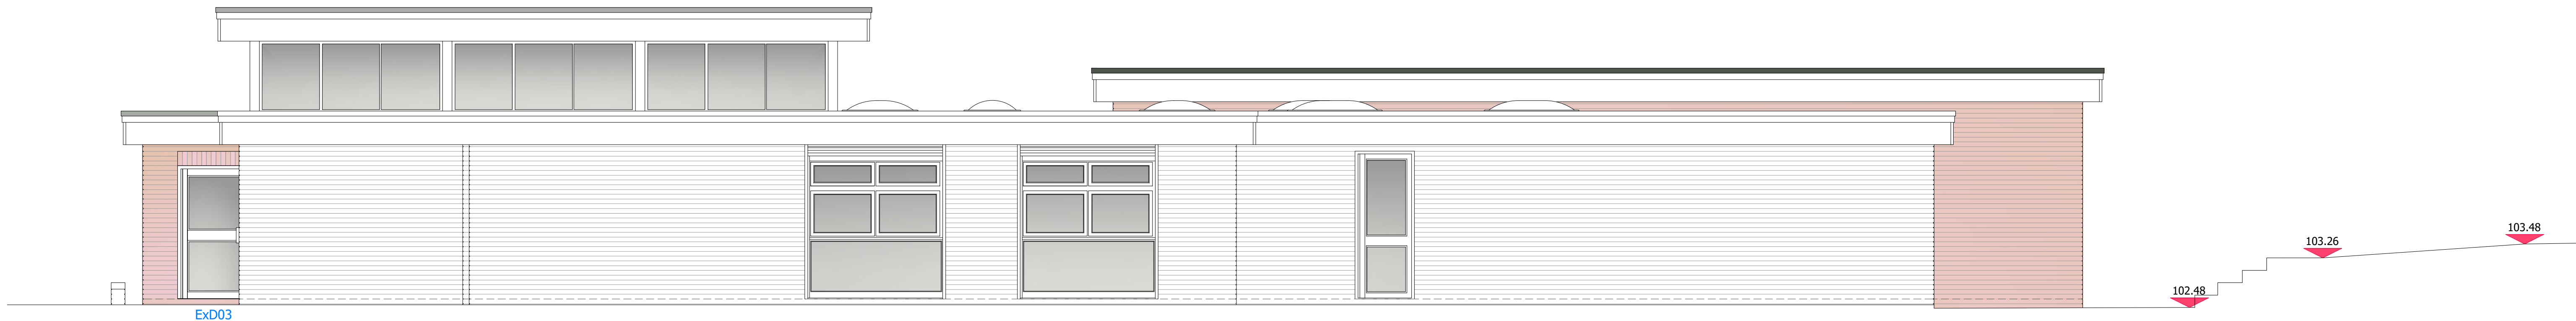

West Elevation



South Elevation

 Synergy <small>Construction and Property Consultants</small> Guildford ~ London ~ Bath	8/9 Faraday Road, Guildford Surrey GU1 1EA Tel: 01483 468666	Client: The School Governors	Job title: Expansion	Scale: 1:50 @ A1 / 1:100 @ A3	Drawn: SLM	<table><tr><th>Rev.</th><th>Date</th><th>Revision</th><th>By</th></tr><tr><td>B</td><td>07-02-2023</td><td>Roof height raised over new classroom areas and roof area over new entrance revised to better reflect section A-A.</td><td>SLM</td></tr><tr><td>A</td><td>31-01-2023</td><td>Door and window positions and references altered to reflect revised plans. Roof windows provided and or repositioned.</td><td>SLM</td></tr></table>	Rev.	Date	Revision	By	B	07-02-2023	Roof height raised over new classroom areas and roof area over new entrance revised to better reflect section A-A.	SLM	A	31-01-2023	Door and window positions and references altered to reflect revised plans. Roof windows provided and or repositioned.	SLM	<table><tr><th>Rev.</th><th>Date</th><th>Revision</th><th>By</th></tr><tr><td></td><td></td><td></td><td></td></tr><tr><td></td><td></td><td></td><td></td></tr></table>	Rev.	Date	Revision	By									<table><tr><th>Rev.</th><th>Date</th><th>Revision</th><th>By</th></tr><tr><td></td><td></td><td></td><td></td></tr><tr><td></td><td></td><td></td><td></td></tr></table>	Rev.	Date	Revision	By								
	Rev.	Date	Revision	By	
	B	07-02-2023	Roof height raised over new classroom areas and roof area over new entrance revised to better reflect section A-A.	SLM	
A	31-01-2023	Door and window positions and references altered to reflect revised plans. Roof windows provided and or repositioned.	SLM	
Rev.	Date	Revision	By	
Rev.	Date	Revision	By	
Email: guildford@synergyLLP.com	Project address: Busbridge Infant School Hambledon Road Godalming GU7 1PJ	Drawing title: Proposed Elevations	Date: 12-08-2021	Checked: TL	<table><tr><td>Drawing No:</td><td>13924(E)31-13</td><td>Rev:</td><td>B</td></tr></table>	Drawing No:	13924(E)31-13	Rev:	B																																			
Drawing No:	13924(E)31-13	Rev:	B	
Website: www.synergyLLP.com © Copyright	